


BESSINGBY PARK, HILLINGDON



Key:

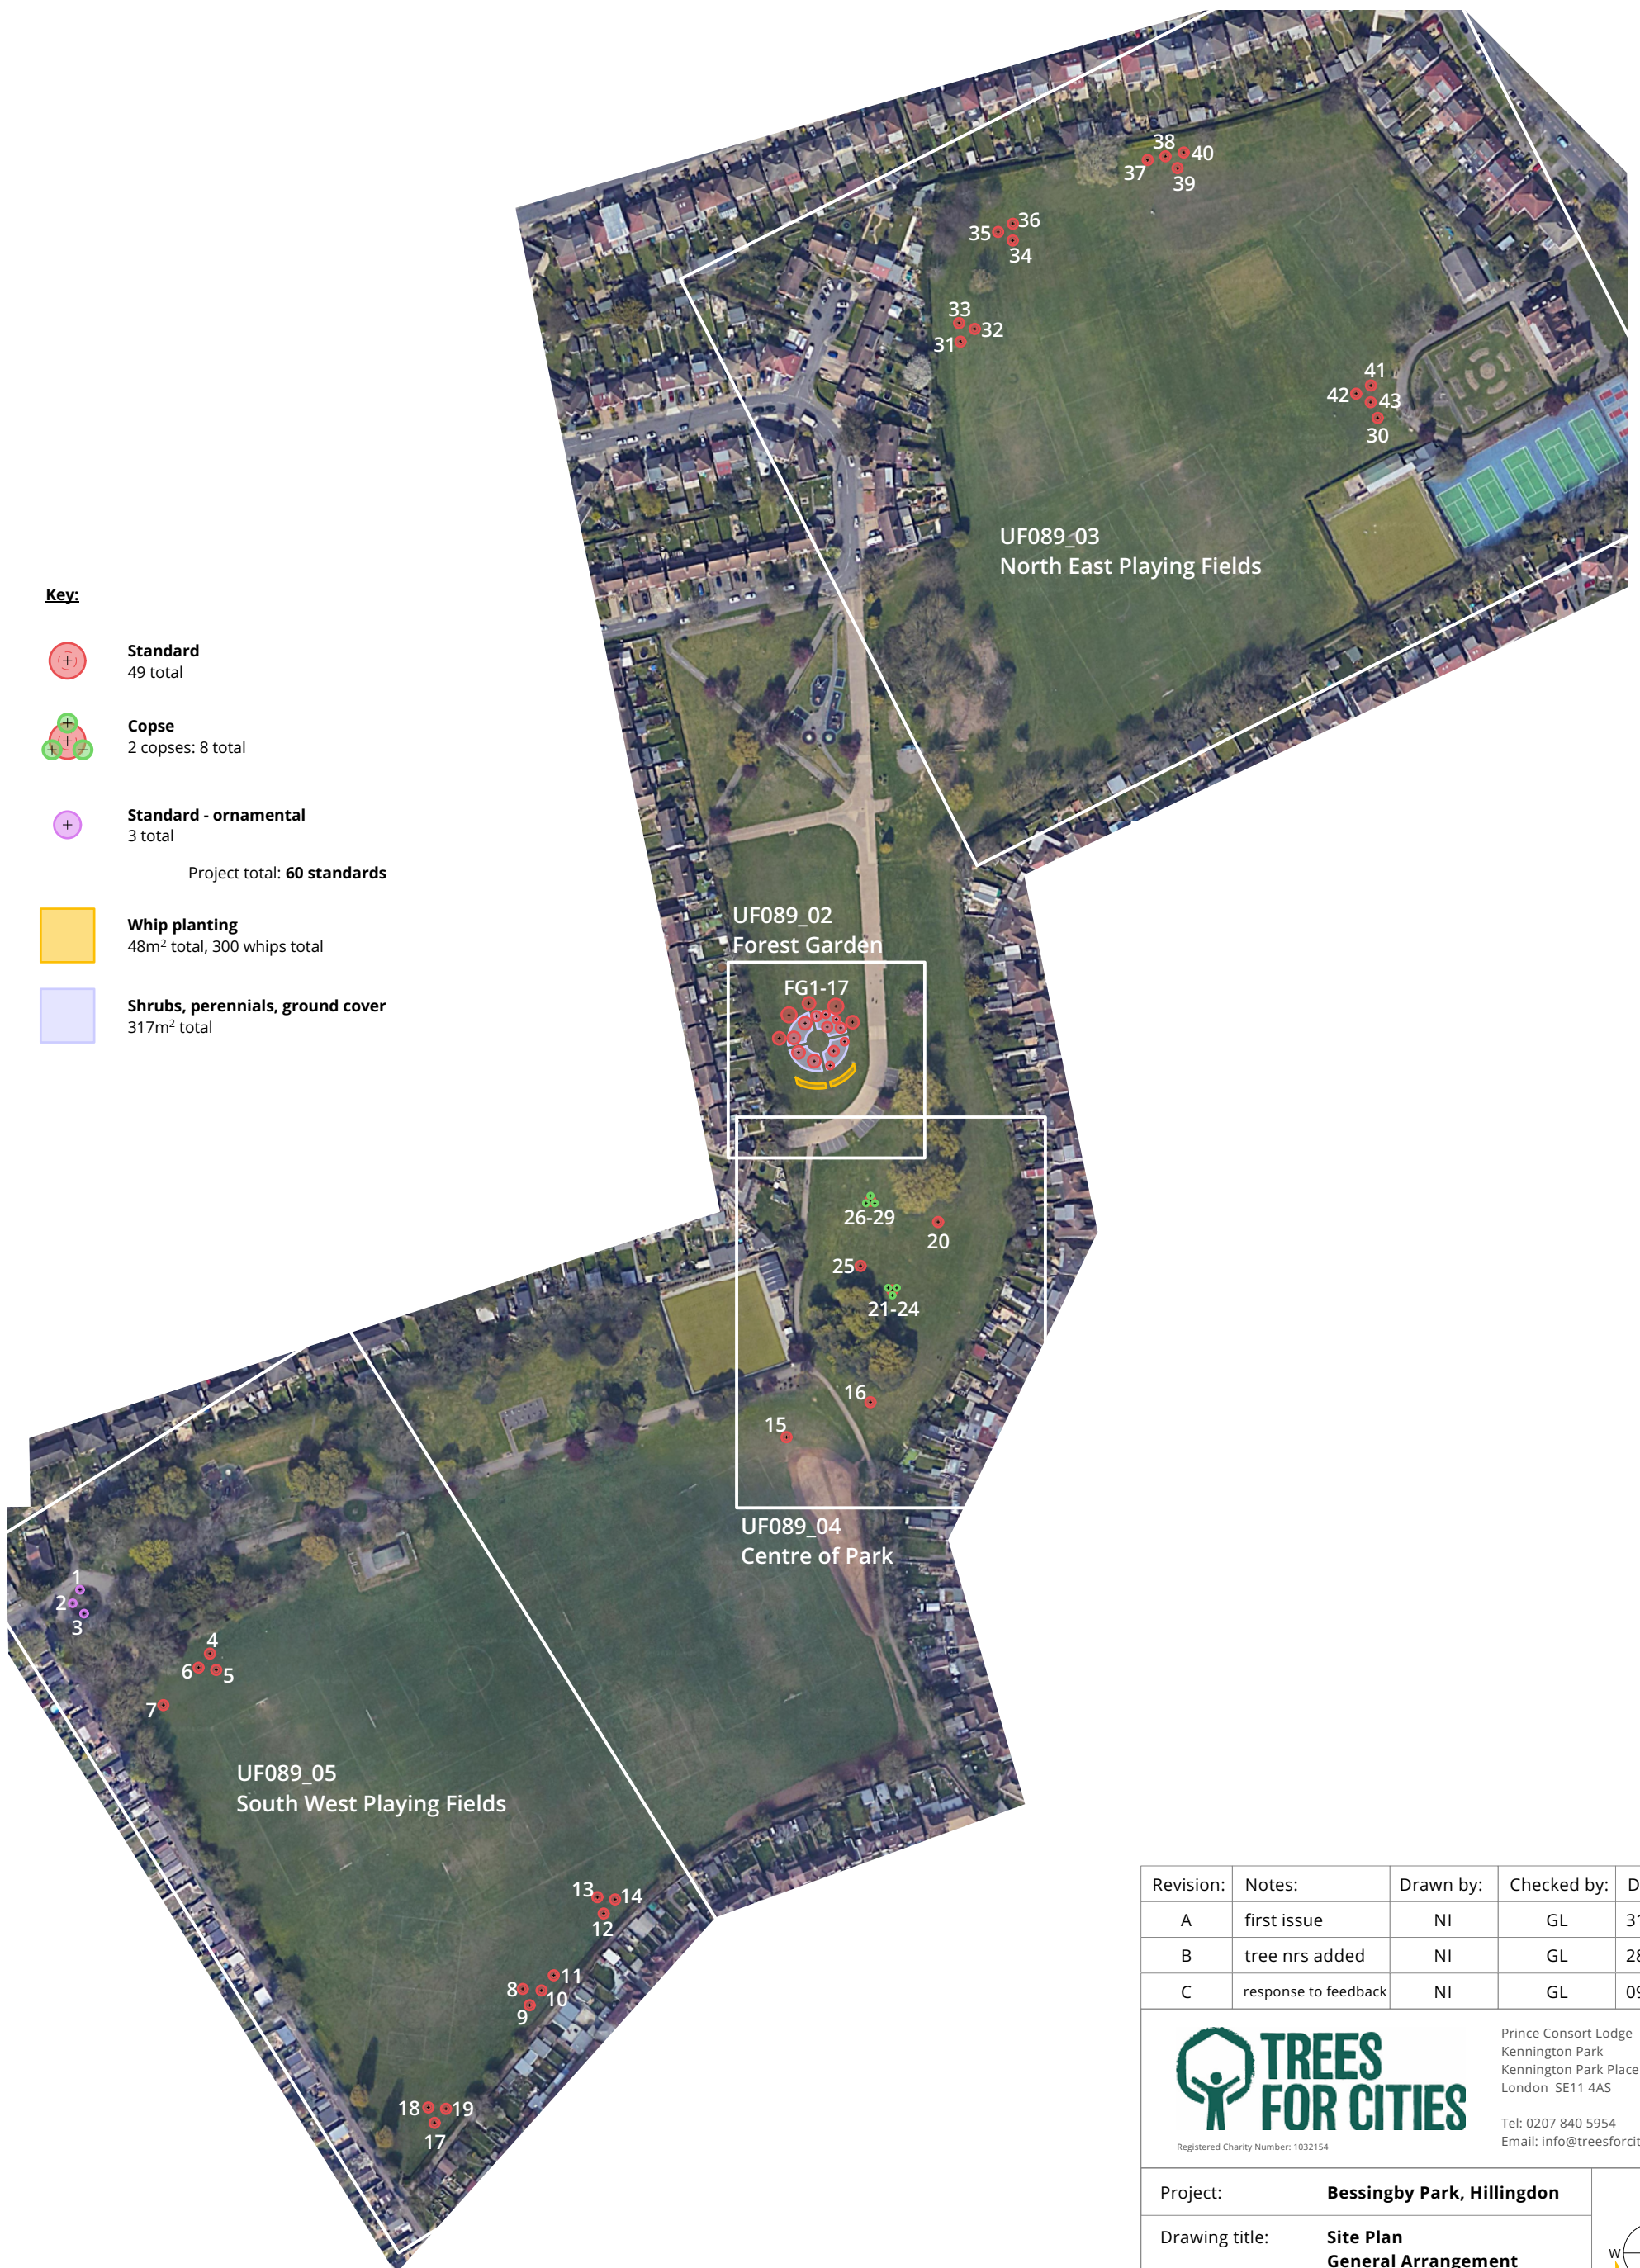

Standard
49 total



Copse
2 copses: 8 total



Standard - ornamental
3 total

Project total: **60 standards**



Whip planting
48m² total, 300 whips total



Shrubs, perennials, ground cover
317m² total

Revision:	Notes:	Drawn by:	Checked by:	Date:
A	first issue	NI	GL	31/07/24
B	tree nrs added	NI	GL	28/08/24
C	response to feedback	NI	GL	09/09/24



Registered Charity Number: 1032154


Prince Consort Lodge
Kennington Park
Kennington Park Place
London SE11 4AS

Tel: 0207 840 5954
Email: info@treesforcities.org

Project: **Bessingby Park, Hillingdon**

Drawing title: **Site Plan
General Arrangement**

Scale & Sheet size: **1:2500 @ A3**

 

Drawing number: **UF089/01** Rev.C Date: **31/07/2024**