



HORSENDEN HOME FIELD

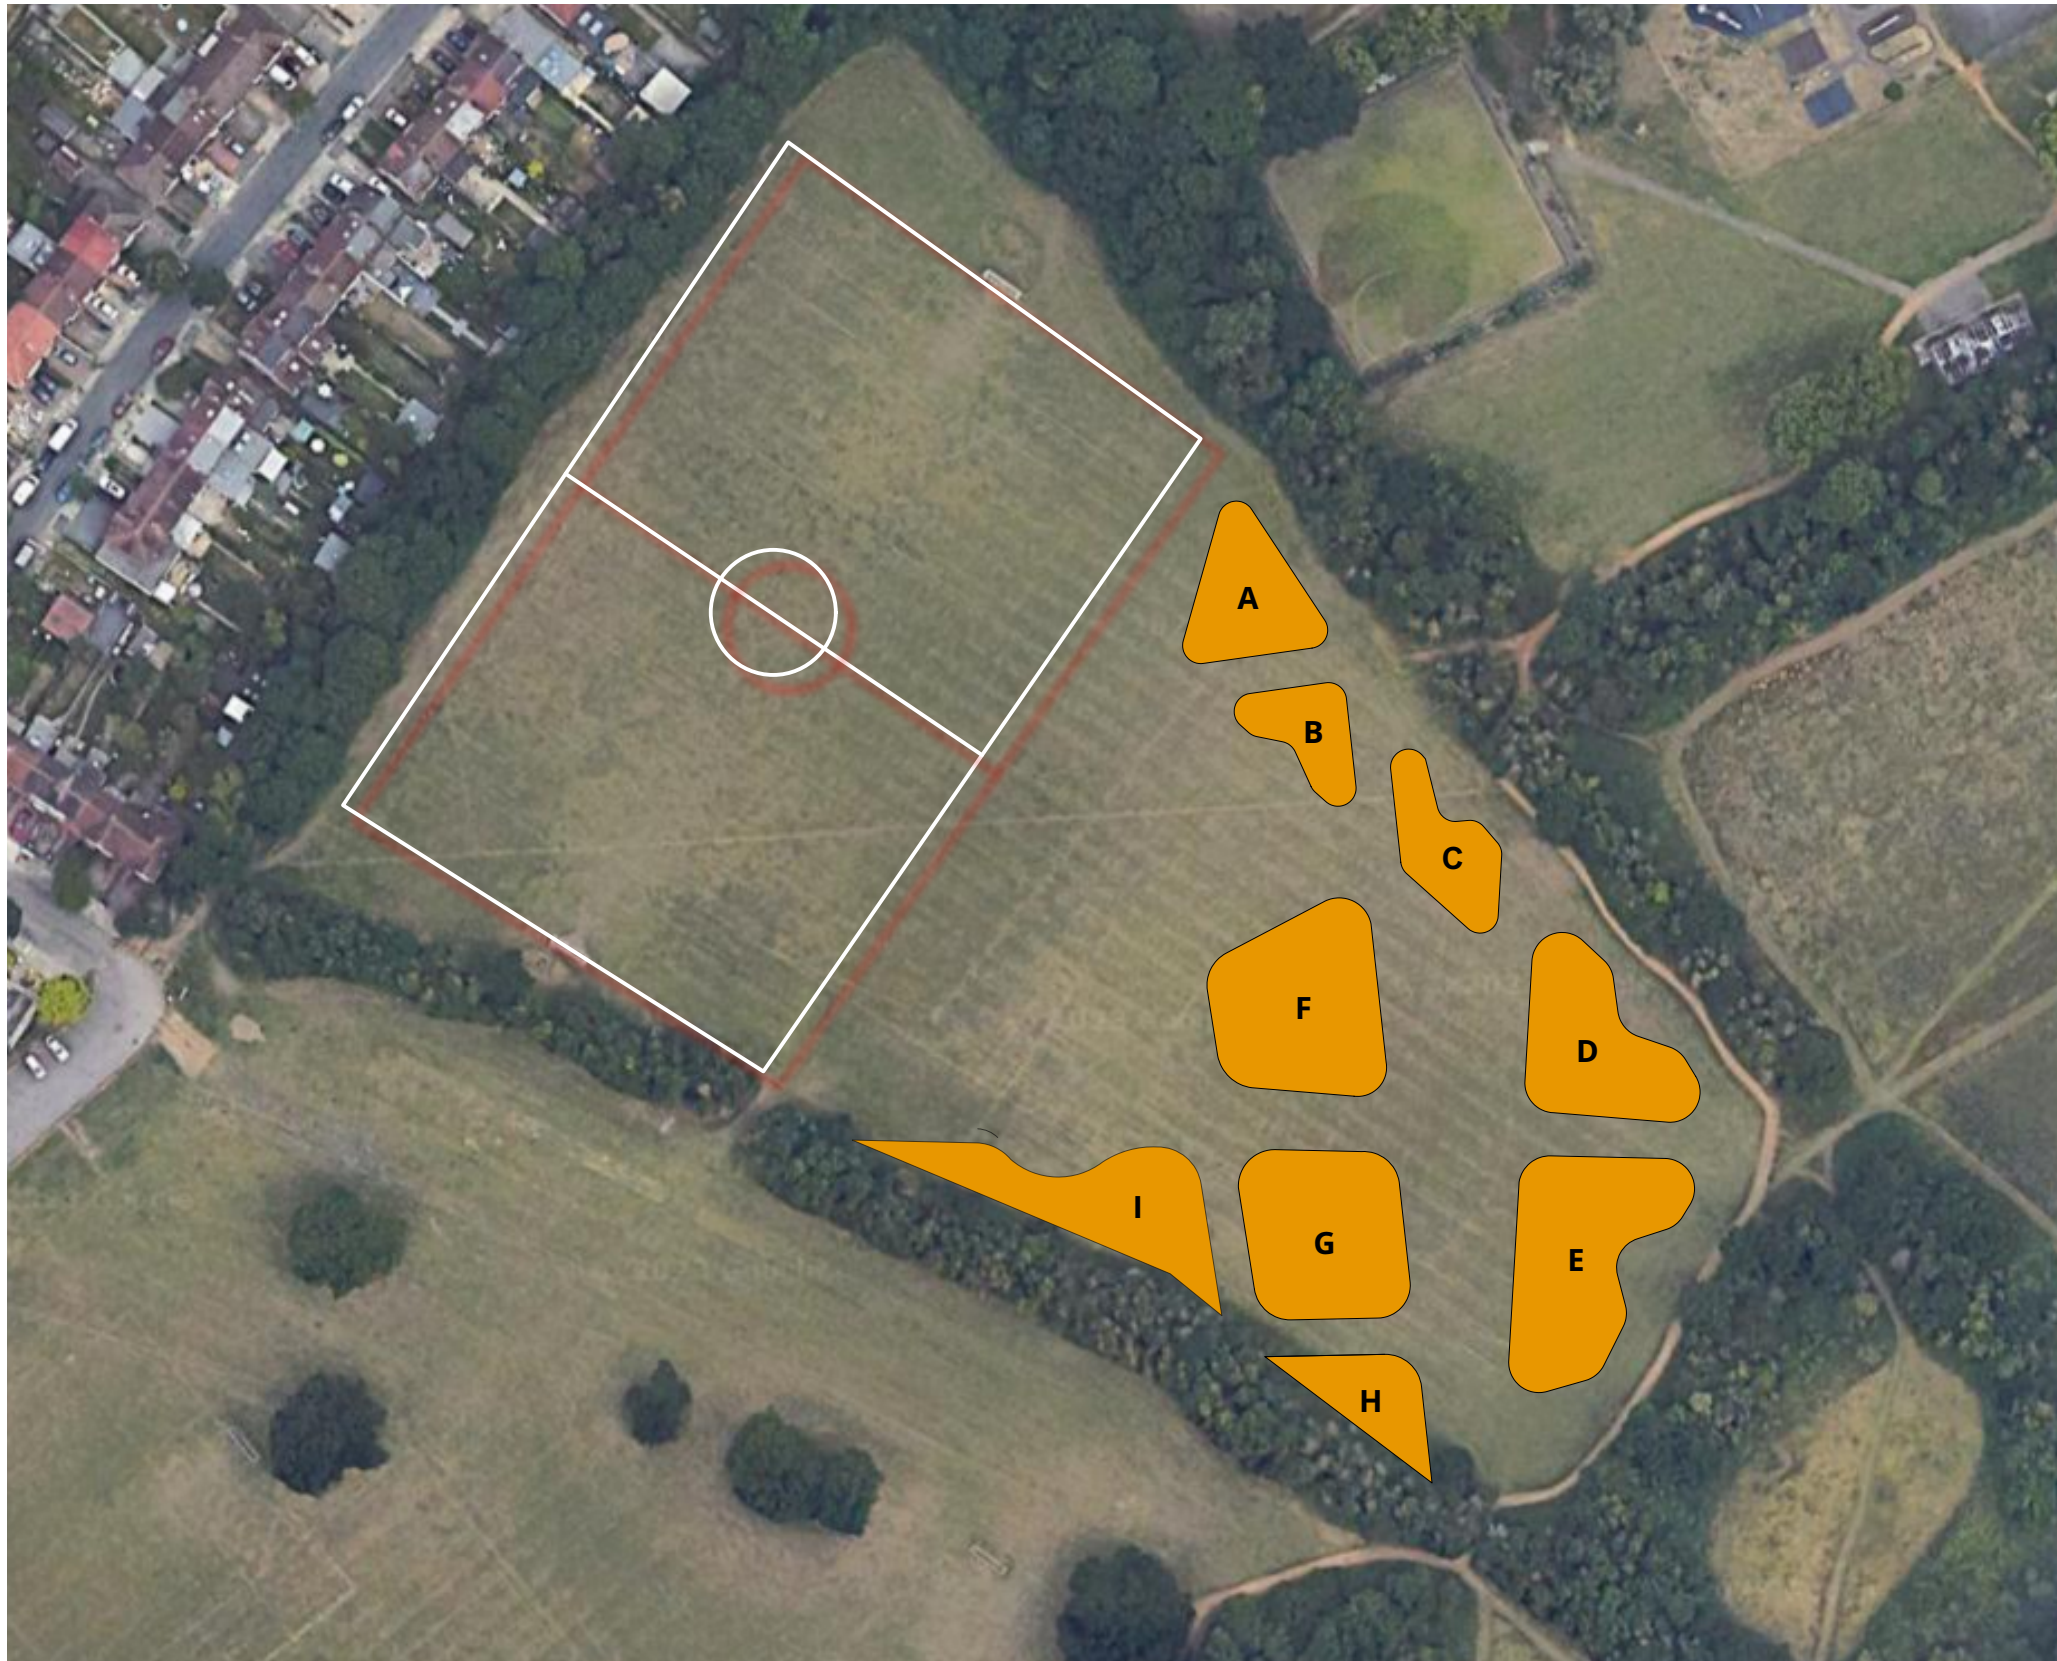

Key:

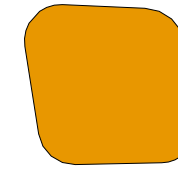

whip woodland mixed planting
total = 6125 trees (4530m²)

	<u>no. trees</u>	<u>m²</u>
A	530	395m ²
B	325	240m ²
C	420	310m ²
D	780	570m ²
E	1070	790m ²
F	880	650m ²
G	950	700m ²
H	350	265m ²
I	825	610m ²

Revision:	Date:	Description:	Drawn by:	Checked by:
A	27/06/2023	design proposal	TS	ST



Prince Consort Lodge
Kennington Park
Kennington Park Place
London
SE11 4AS
Tel: 0207 840 5954
Email: info@treesforcities.org

Project:	Horsenden Home Field	
Drawing title:	General Arrangement	
Scale & Sheet size:	1:1250 @ A3	
		Rev. A Date: 27/06/2023